


sección a-a'. e-1:50.

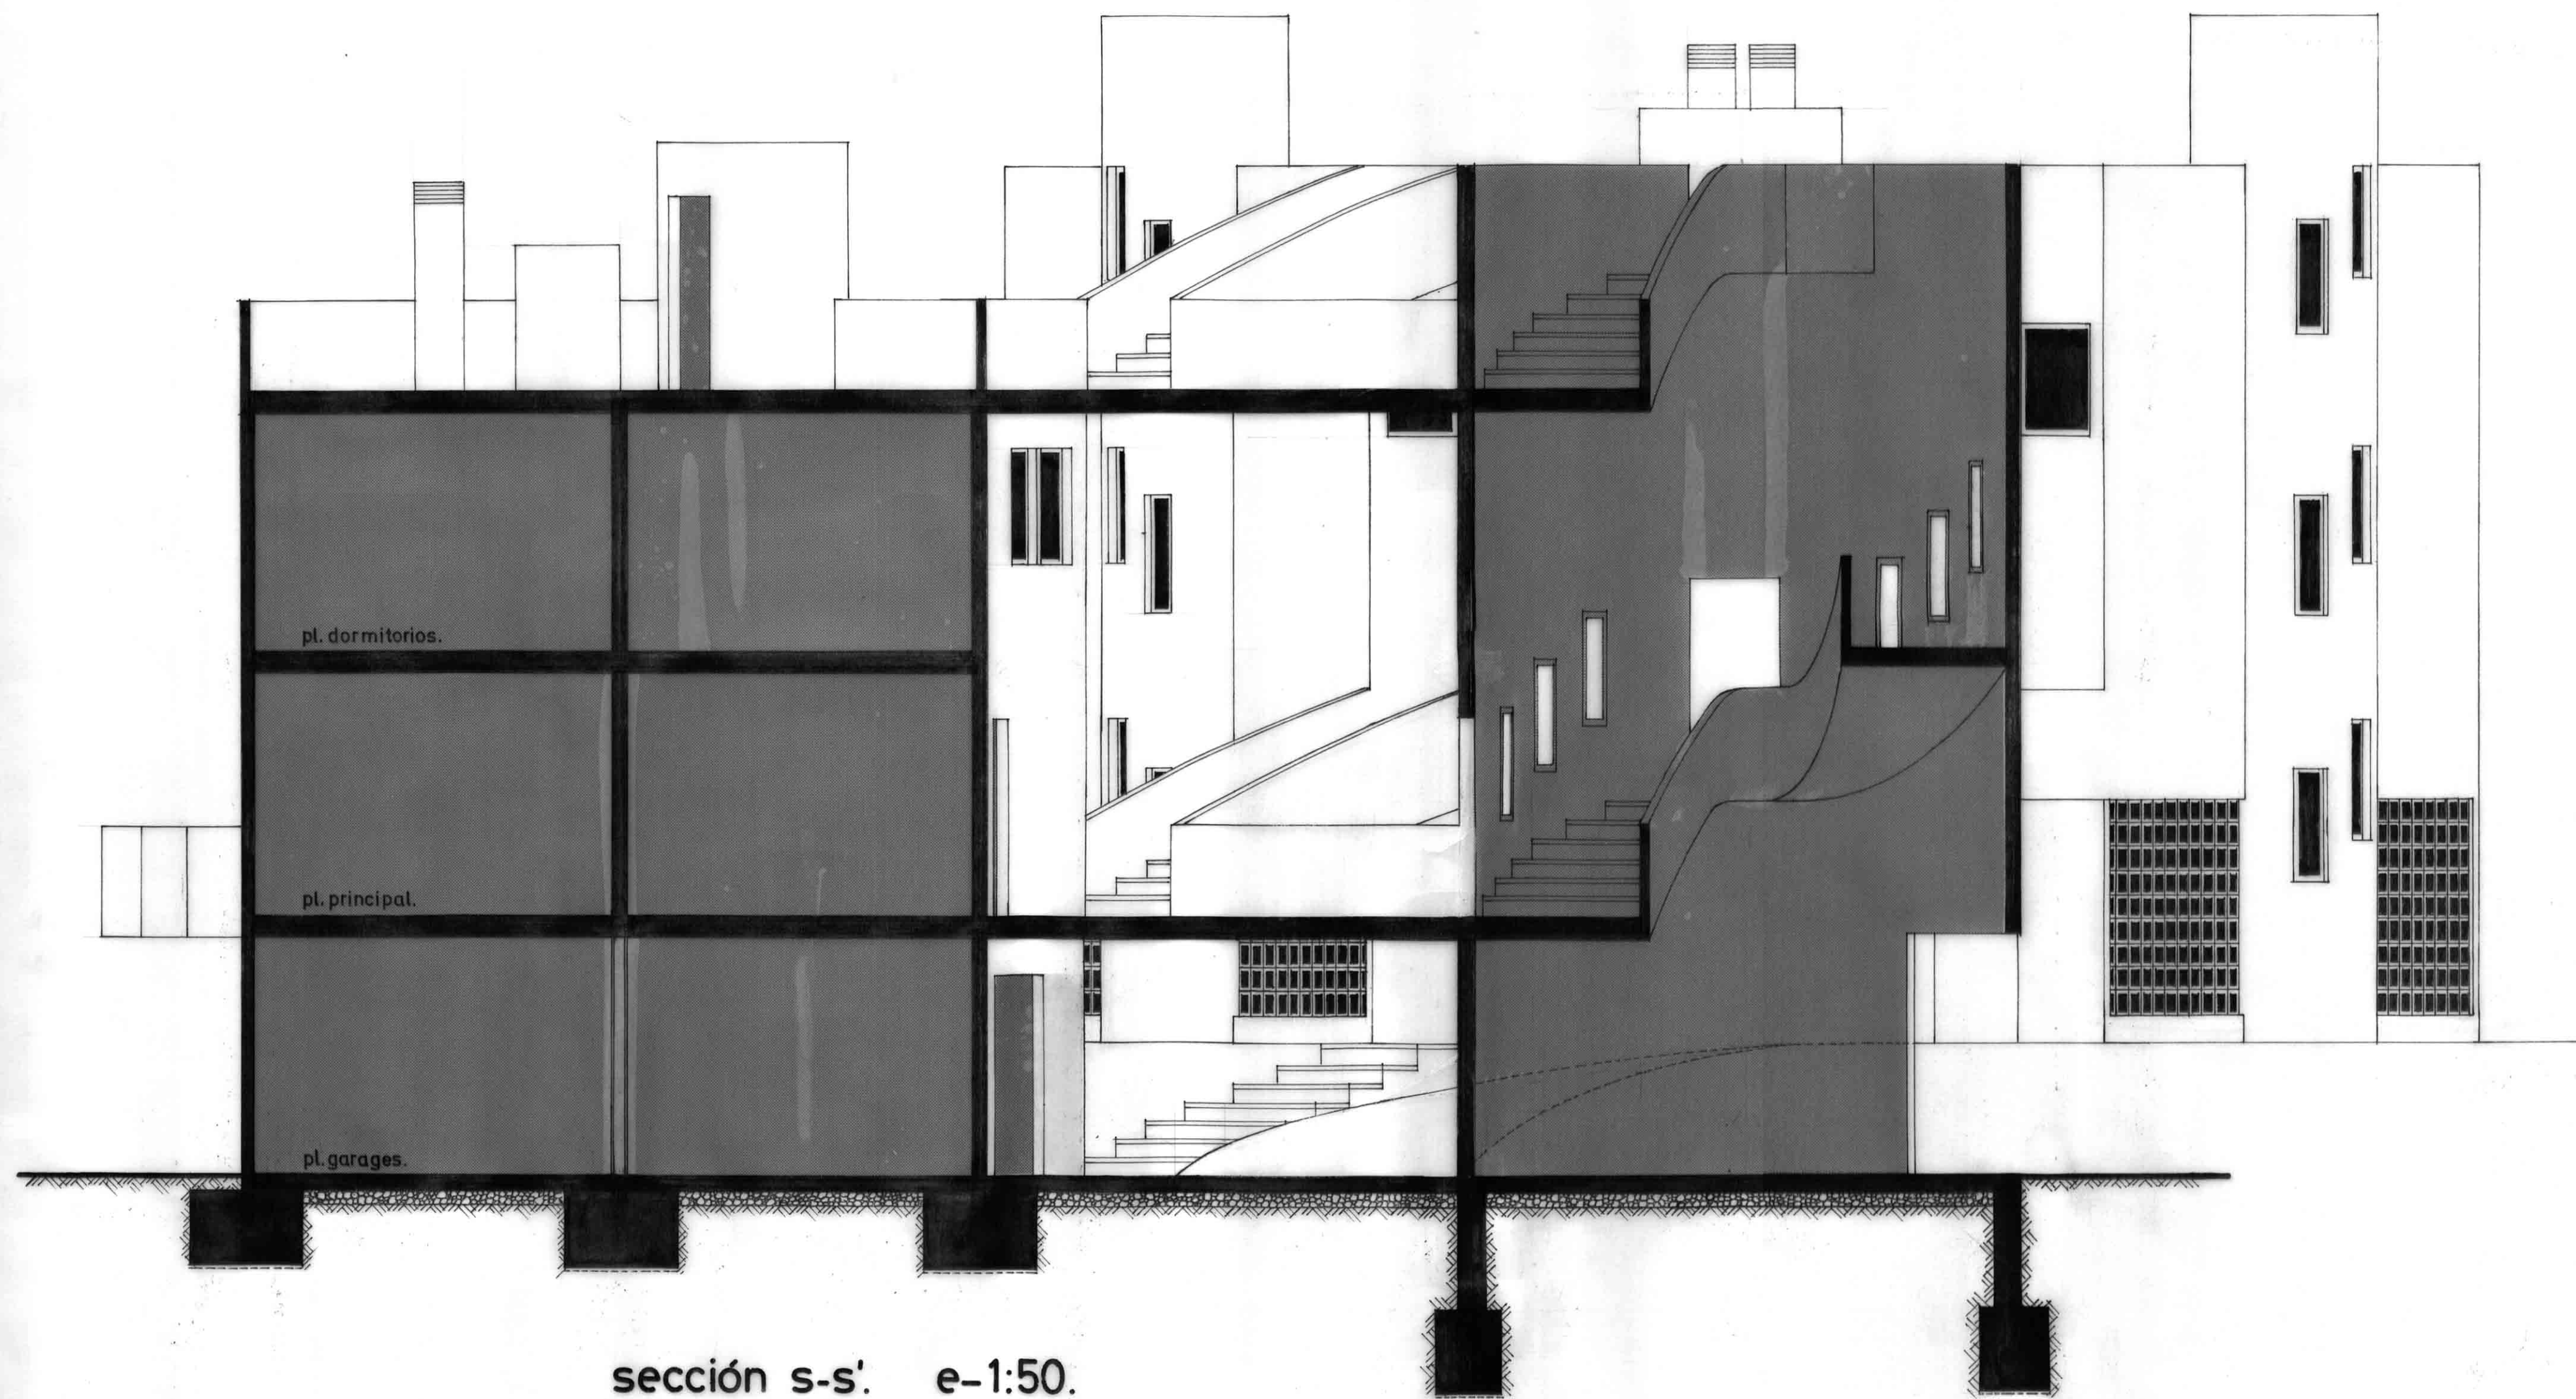

sección s-s' e-1:50.